




Casement 79

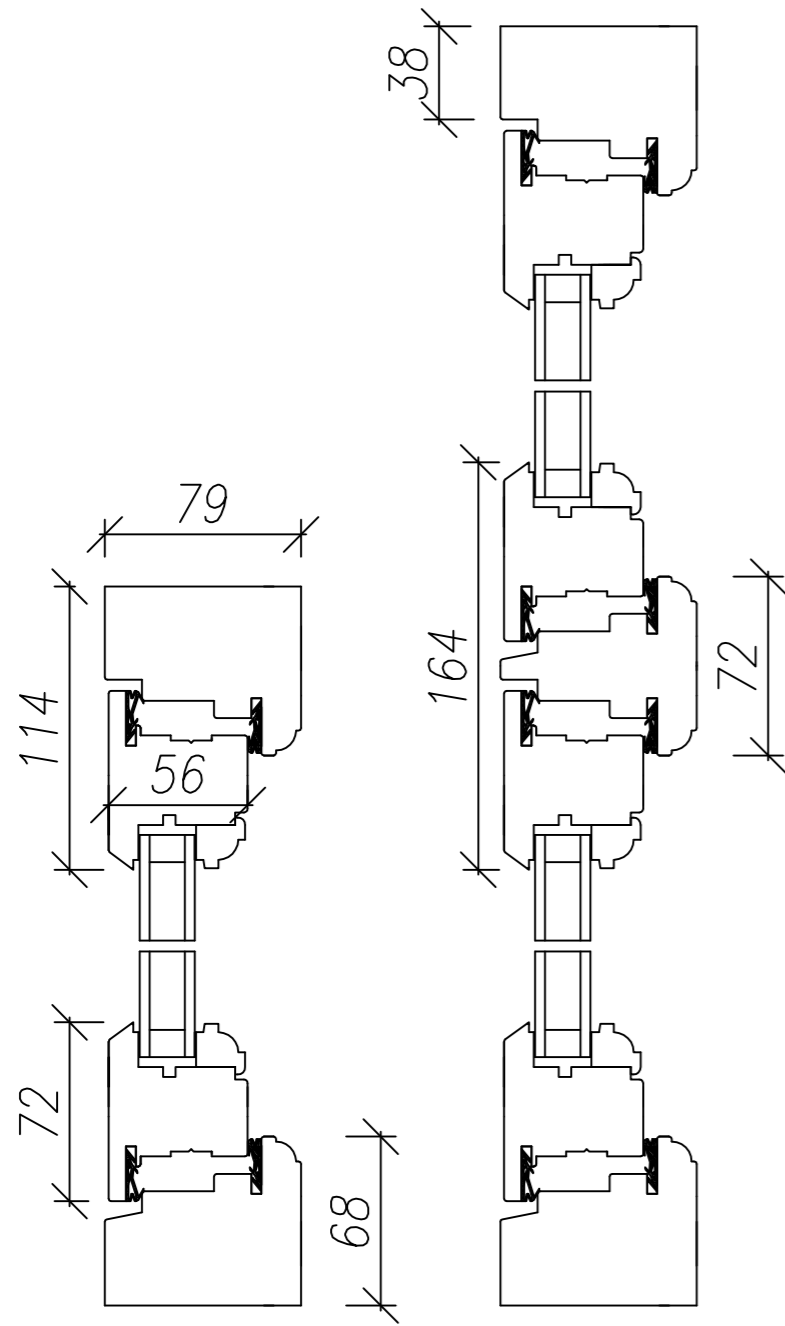

vertical section

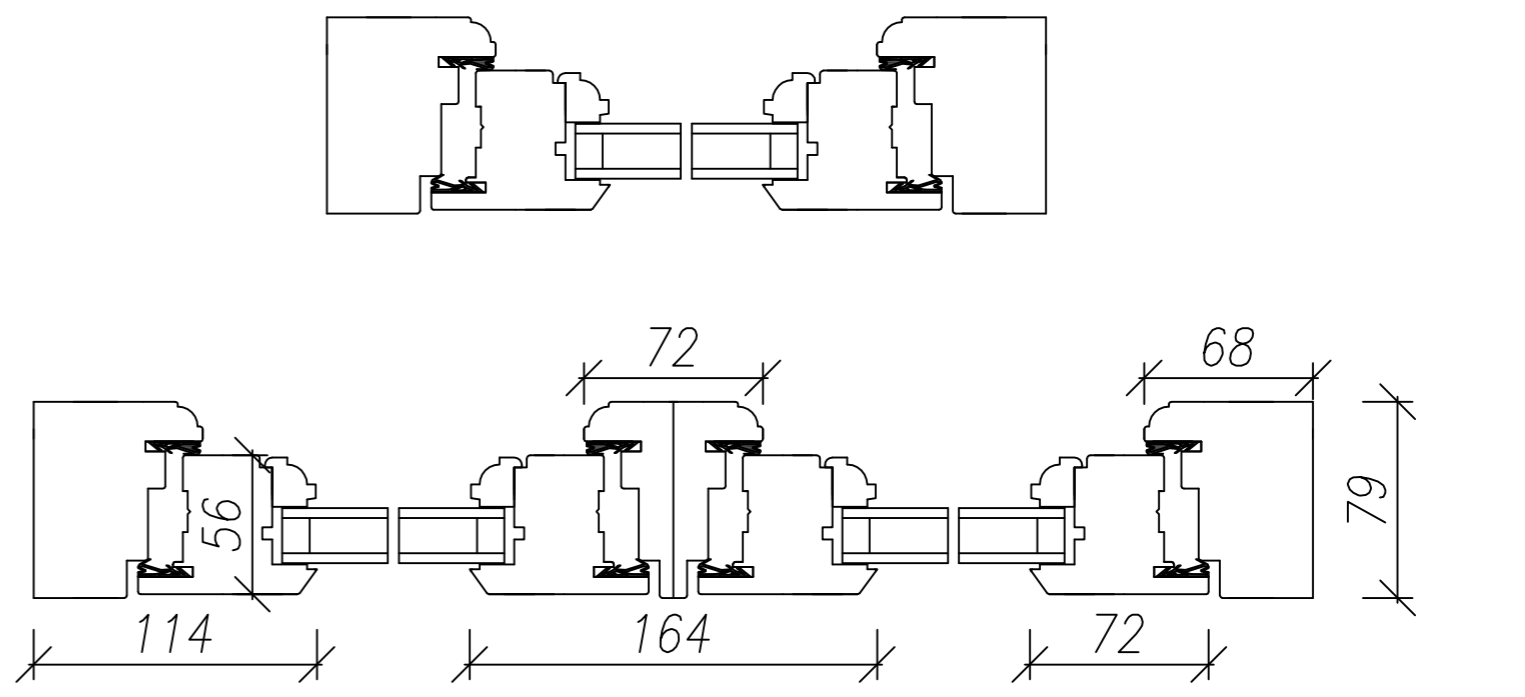

horizontal section

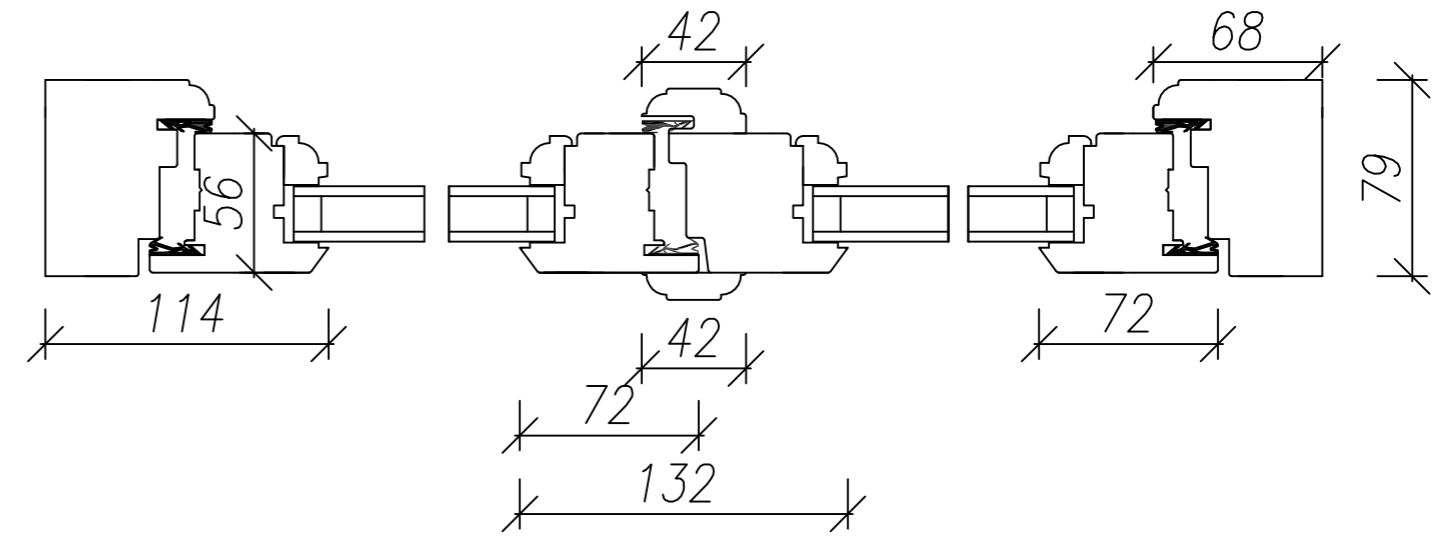

movable column - horizontal section