




Casement 95

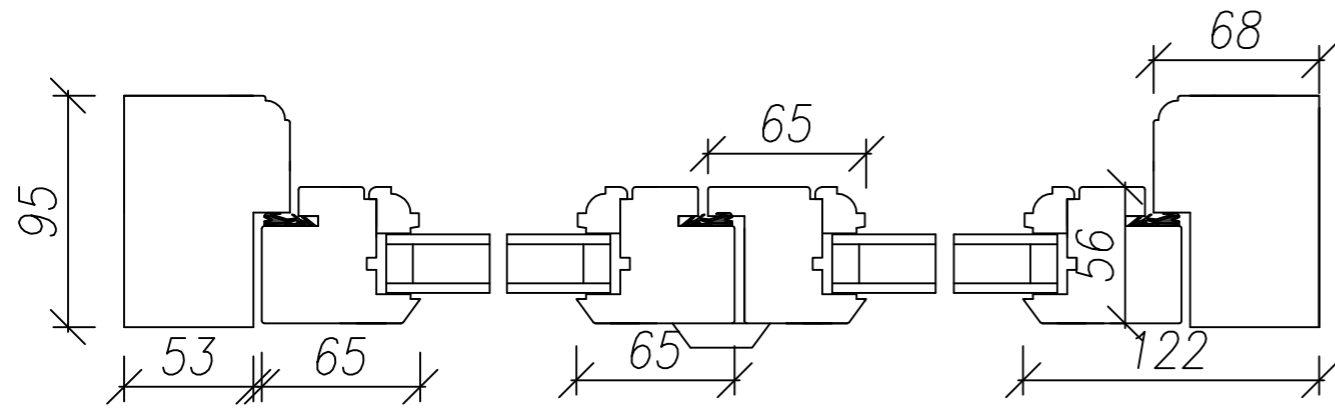

movable column - horizontal section

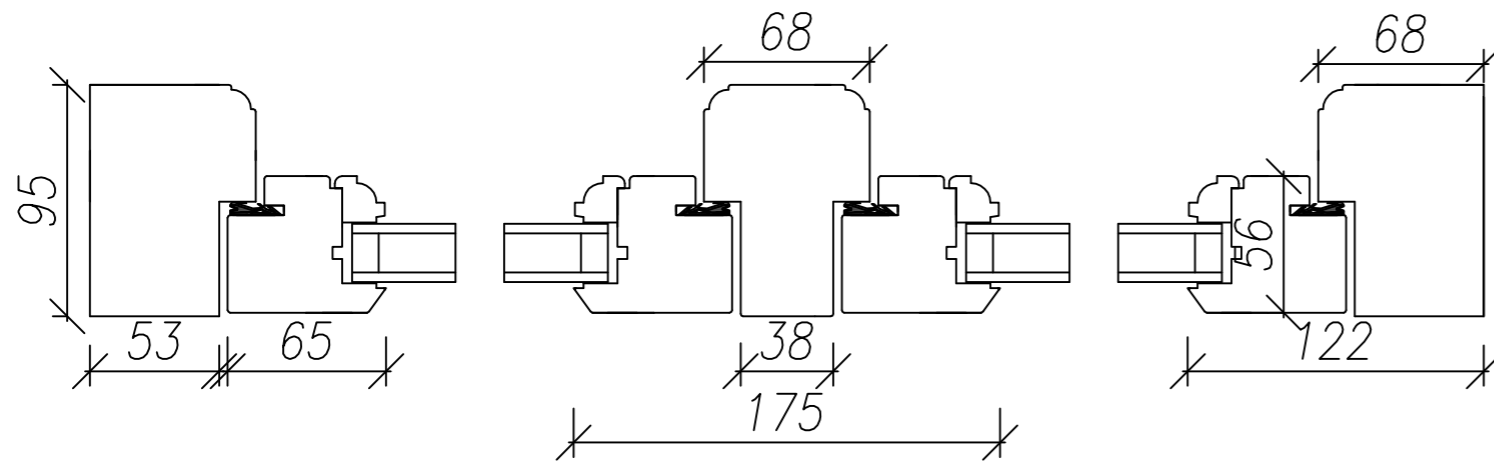

horizontal section

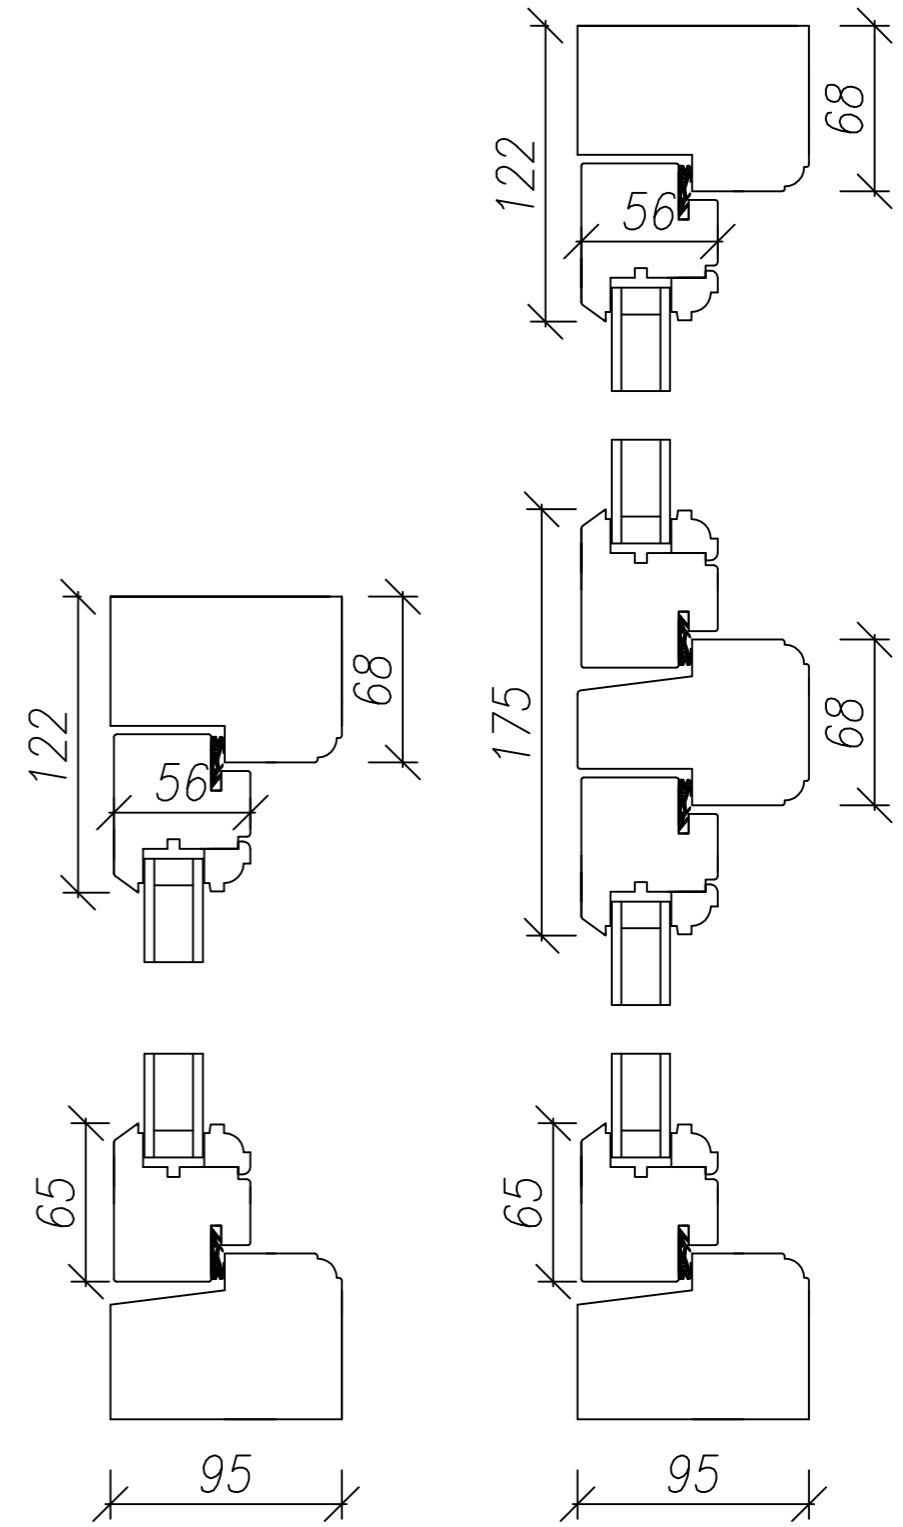

vertical section