



External door

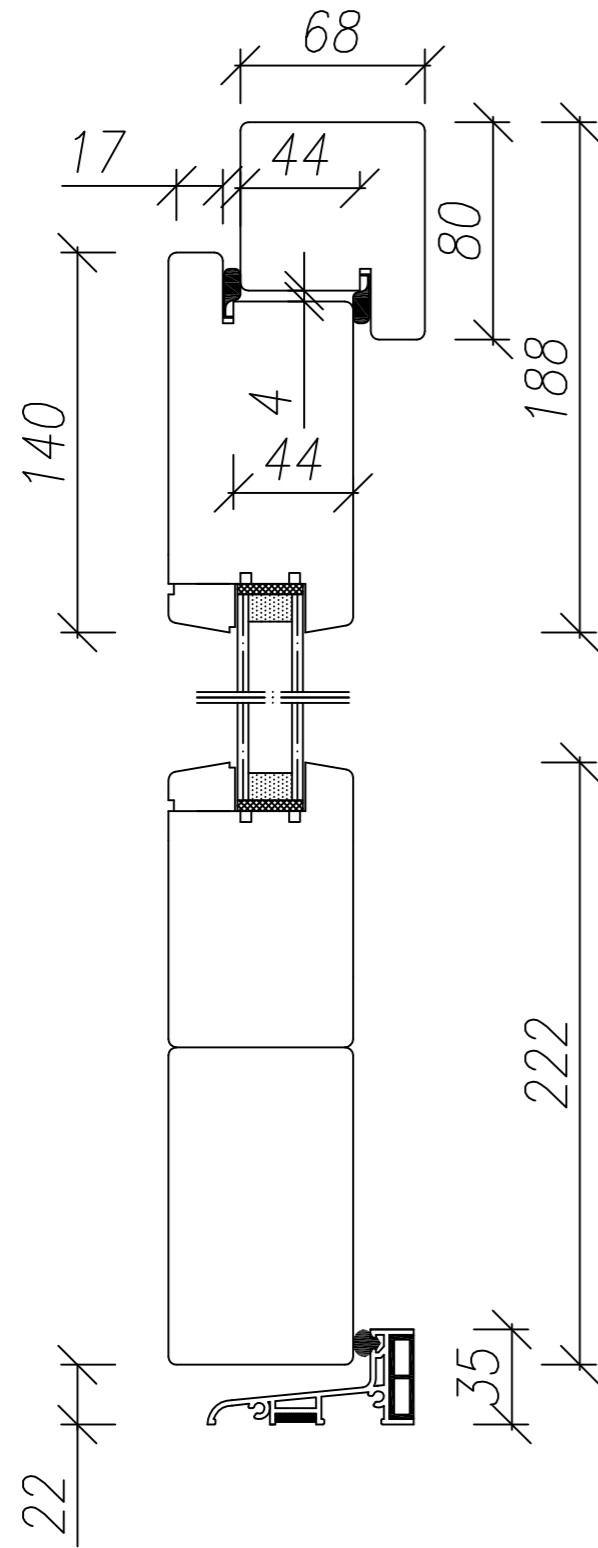

vertical section

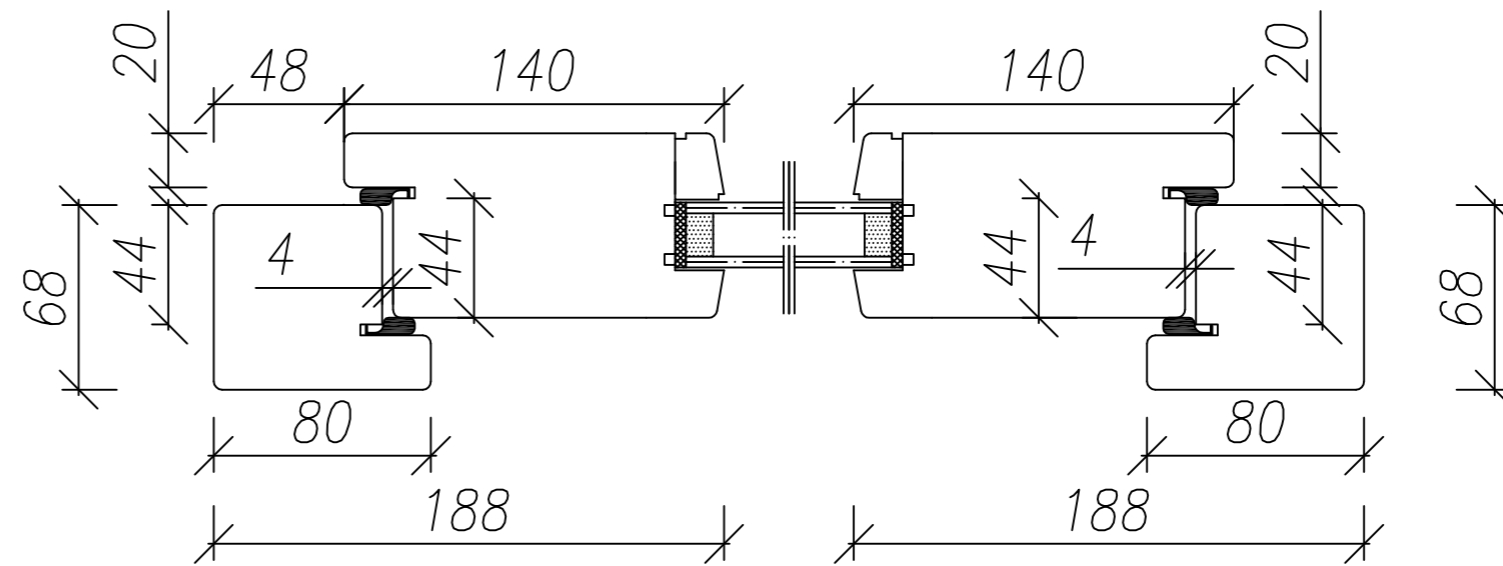

horizontal section