

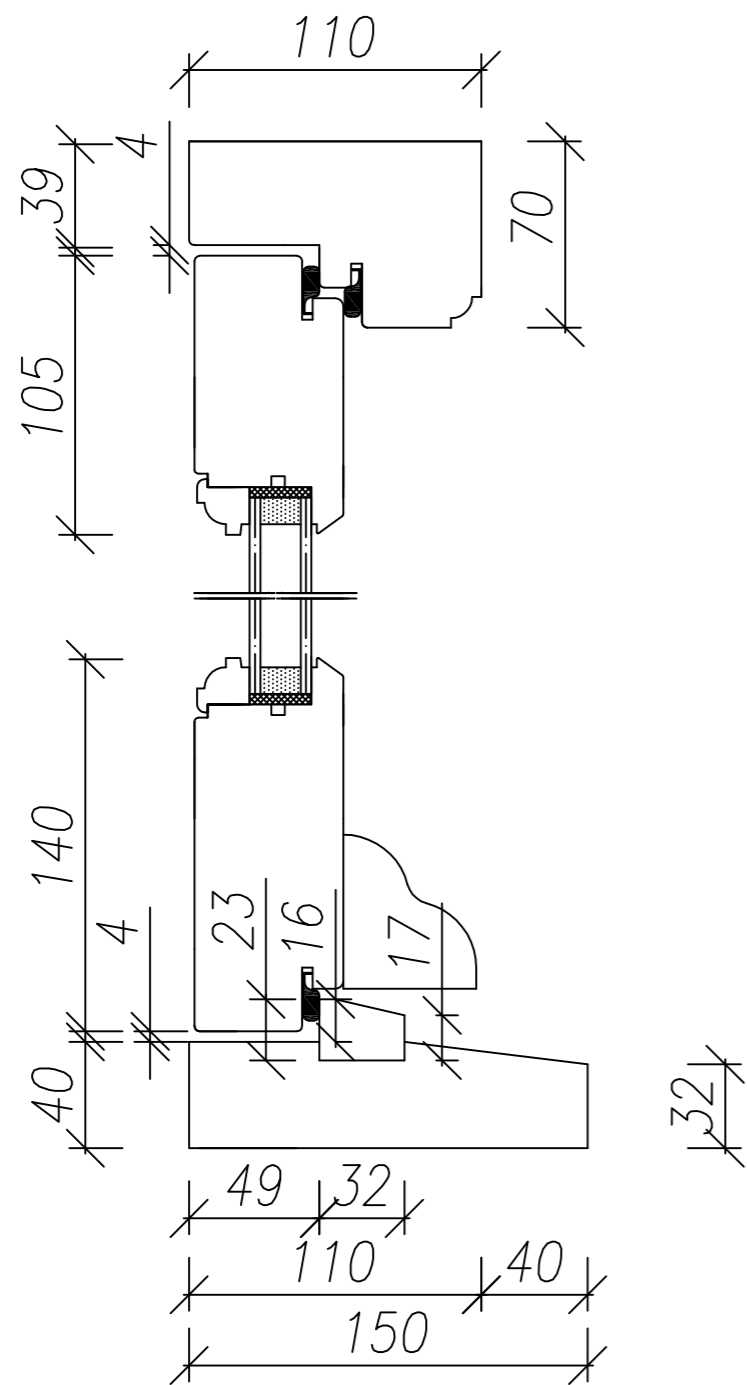
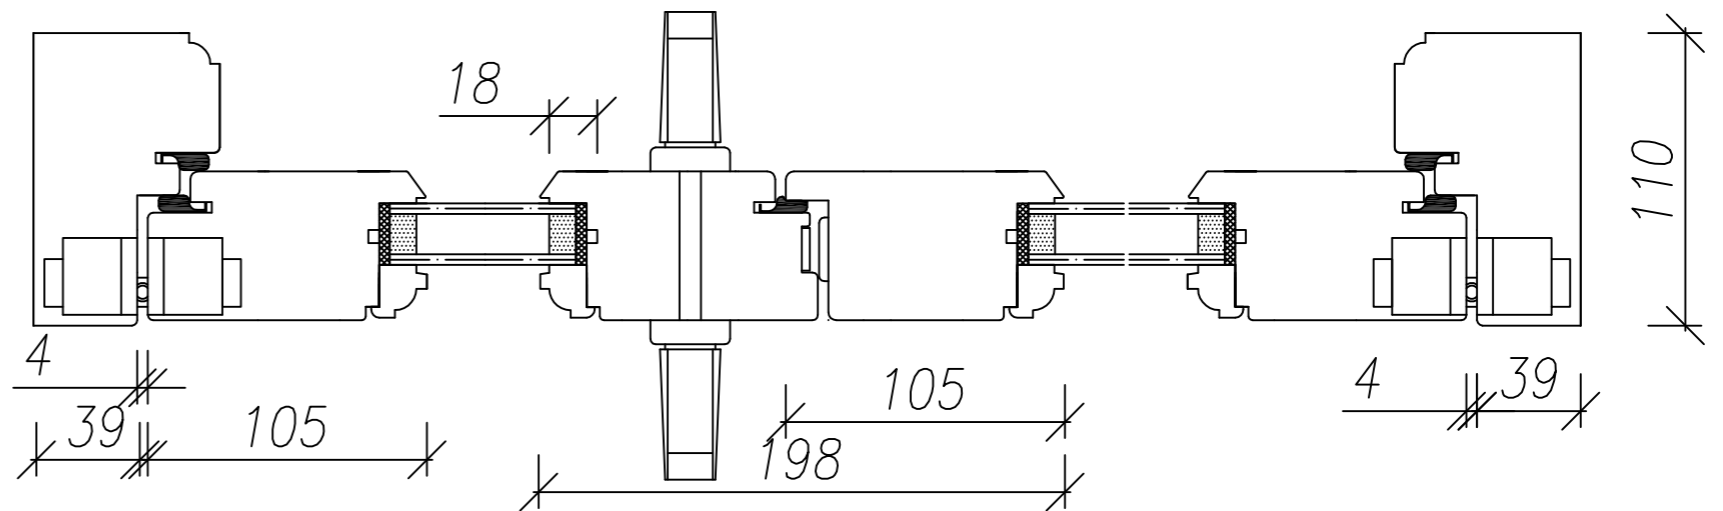


French door

opening inside

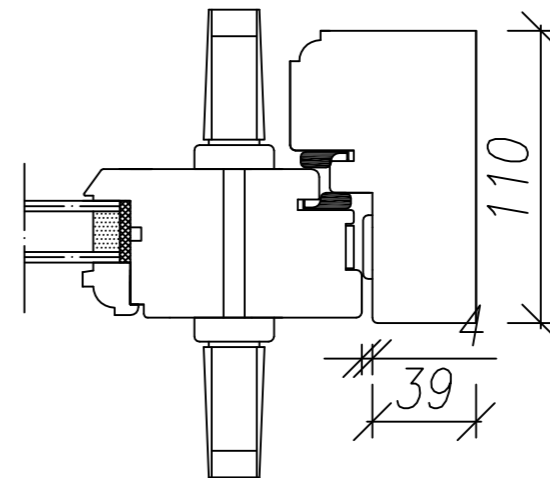

vertical section

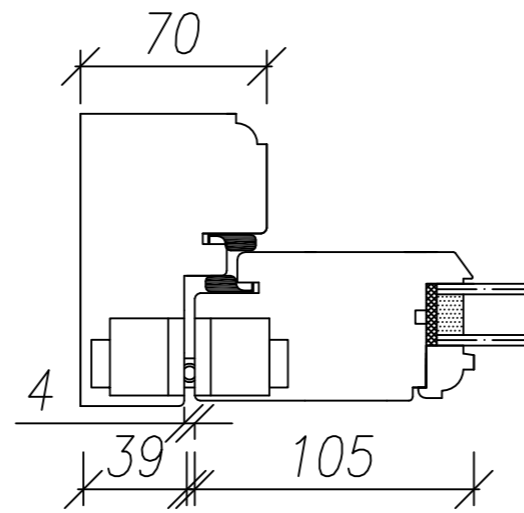

hidden hinges
horizontal section