



French door


opening outside

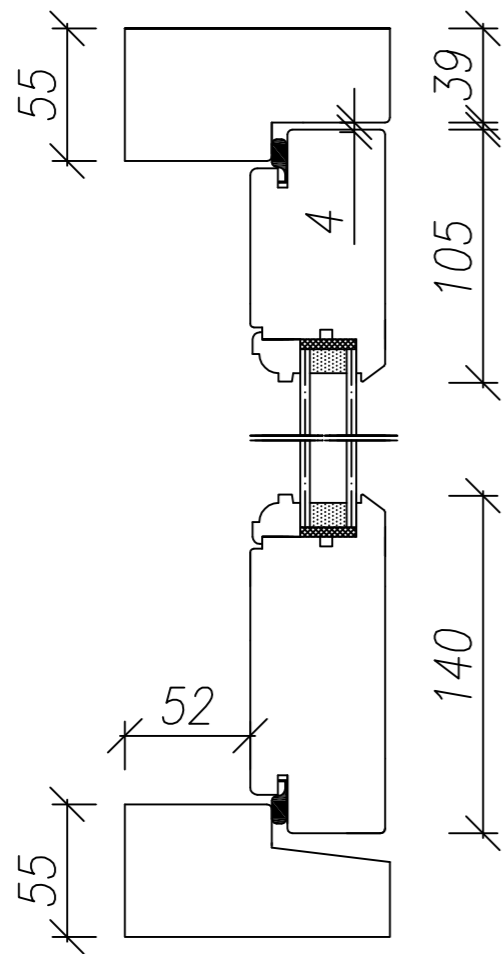

vertical section

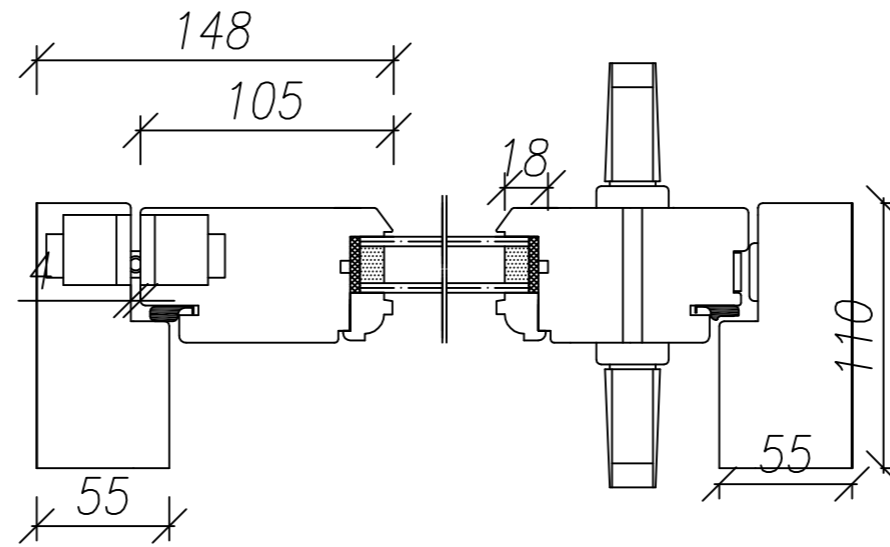

single door - hidden hinges

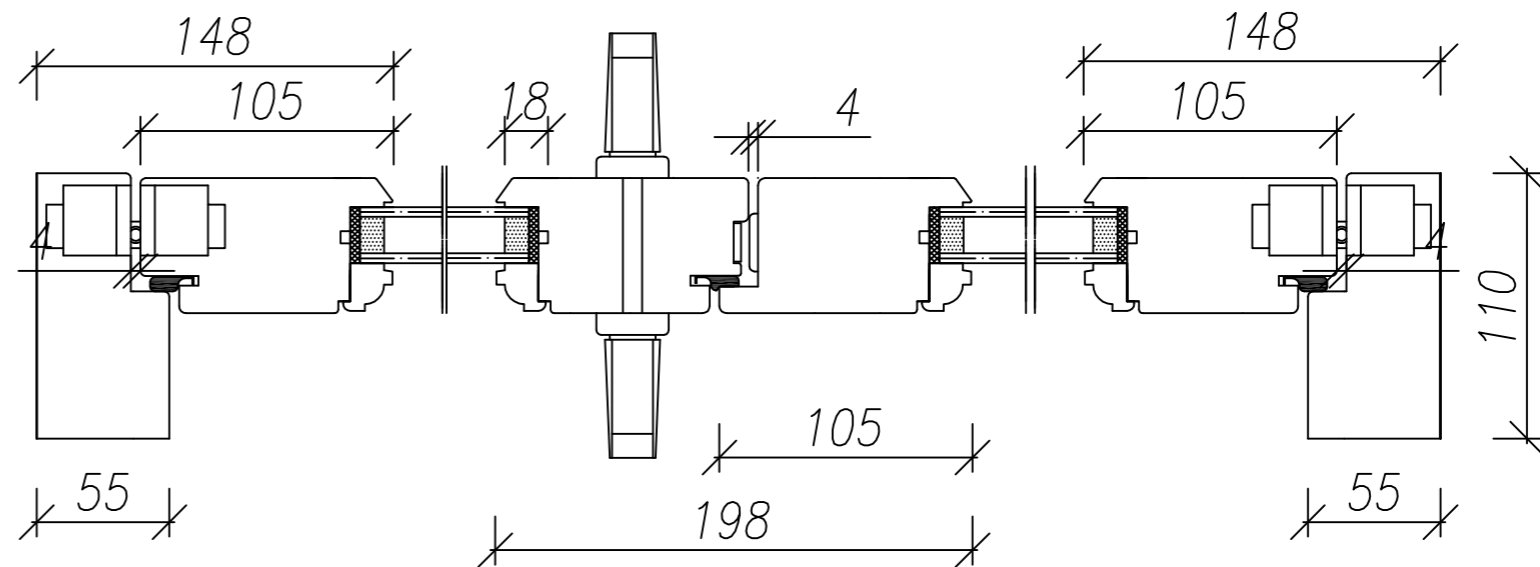

hidden hinges
horizontal section